
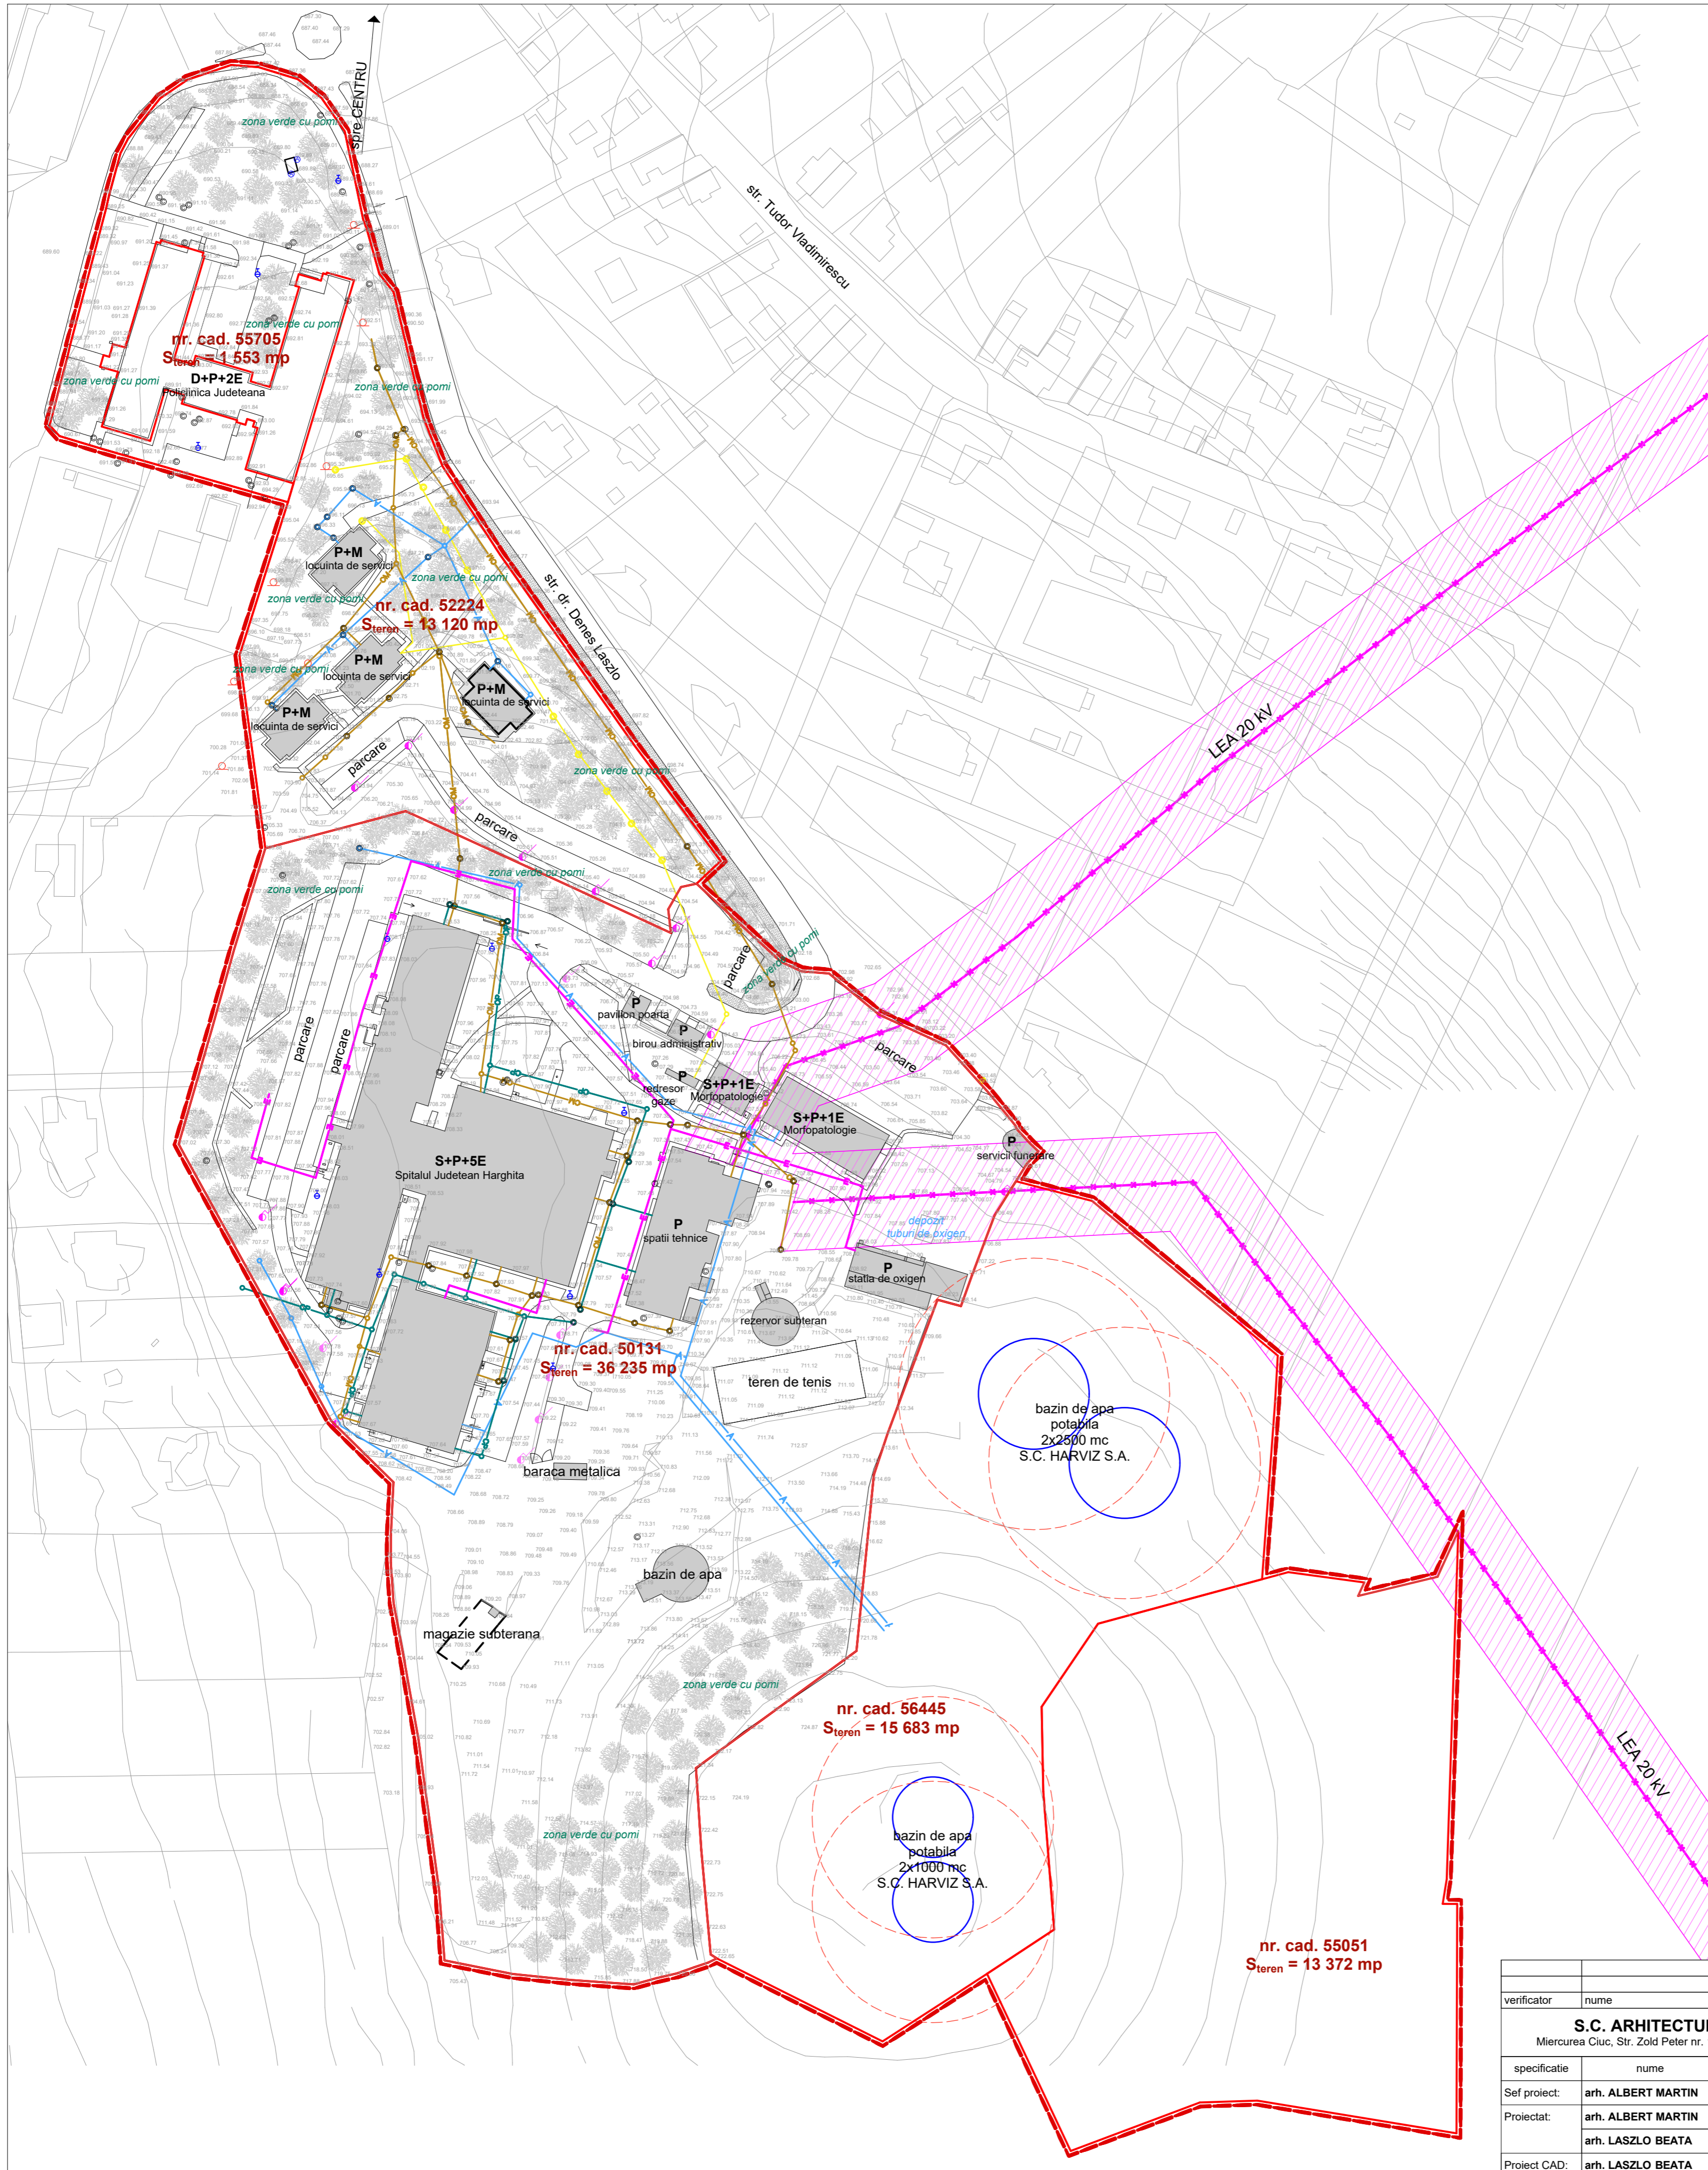


SITUATIA EXISTENTA EDILITARE

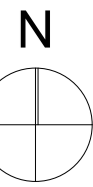

LEGENDA

- limita zona studiata
- limita parcela
- camin
- G gaze naturale
- S stalp electric
- T stalp telefon
- H hidranti
- A retea apa potabila
- CM retea canalizare menajera
- E linie electrica subterana
- G gaze naturale
- P retea apa pluviala
- A linie electrica aeriana 20 kV
- zona de protectie LEA 20 kV

verificator	nume	semnatura	cerinta
S.C. ARHITECTURA SRL Miercurea Ciuc, Str. Zold Peter nr. 19, tel: 0744593694			Beneficiar: CONSILIUL JUDETEAN HARGHITA
specificatie	nume	semnatura	Titlu proiect: P.U.Z. - ZONA SPITALULUI JUDETEAN DE URGENTA
Sef proiect:	arh. ALBERT MARTIN		Scara: 1:1000
Proiectat:	arh. ALBERT MARTIN		Amplasament: Mun. Miercurea Ciuc, str. dr.Denes Laszlo nr. 2, 4, 6, 8
	arh. LASZLO BEATA		Faza: P.U.Z.
Proiect CAD:	arh. LASZLO BEATA		Data: mai 2018
			Titlu plansa: SITUATIA EXISTENTA - EDILITARE
			Plansa: A-04